



FLOOR PLAN

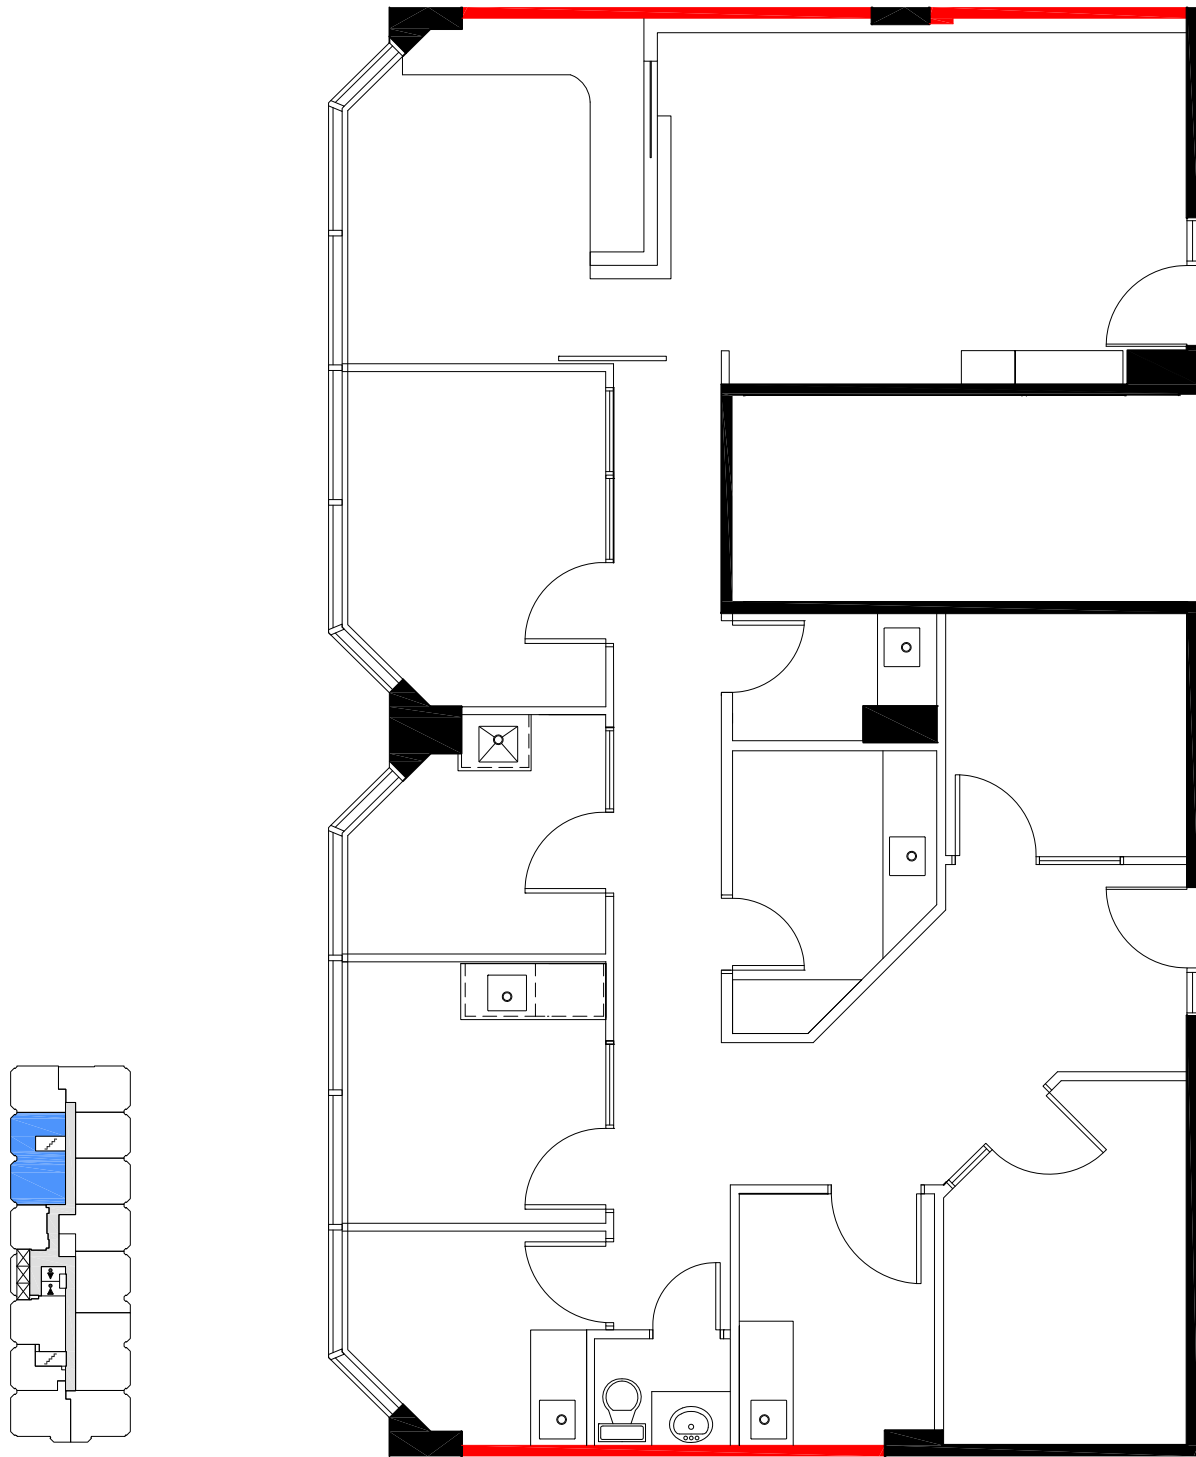

— DEMISING WALL

 

APPROXIMATE NORTH
© 2018 Space Database Inc. All Rights Reserved



PROJECT NAME
SMYTH MEDICAL CENTRE

1929 RUSSELL RD
OTTAWA, ONTARIO

DRAWING NAME
SUITE 302
1,893 SQ.FT.
AS PER ANSI/BOMA Z65.1 1996

SCALE
AS NOTED

DATE
NOVEMBER 15 2018

DRAWING NO.
M302